
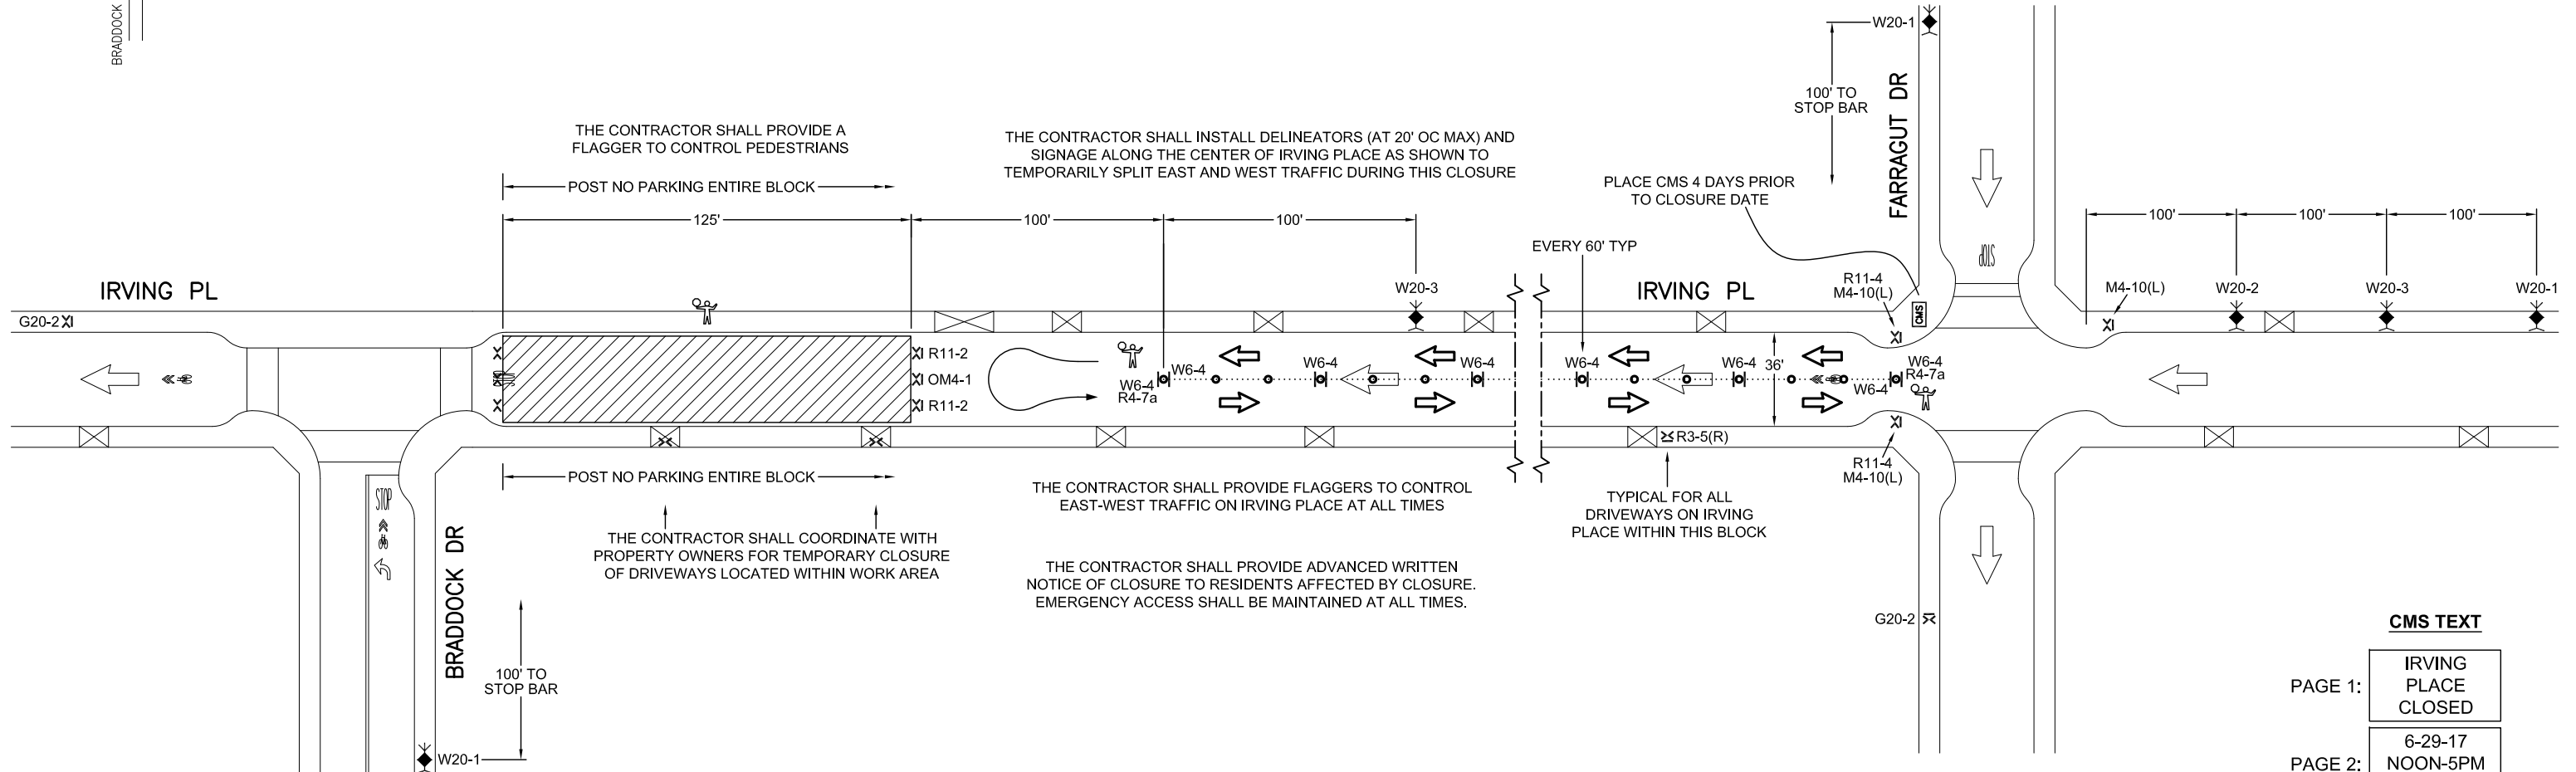


DETOUR DETAILS

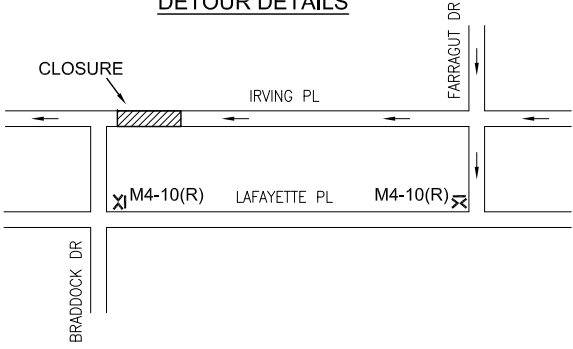

THE CONTRACTOR SHALL PROVIDE A FLAGGER TO CONTROL PEDESTRIANS

THE CONTRACTOR SHALL INSTALL DELINEATORS (AT 20' OC MAX) AND SIGNAGE ALONG THE CENTER OF IRVING PLACE AS SHOWN TO TEMPORARILY SPLIT EAST AND WEST TRAFFIC DURING THIS CLOSURE

THE CONTRACTOR SHALL COORDINATE WITH PROPERTY OWNERS FOR TEMPORARY CLOSURE OF DRIVEWAYS LOCATED WITHIN WORK AREA

THE CONTRACTOR SHALL PROVIDE FLAGGERS TO CONTROL EAST-WEST TRAFFIC ON IRVING PLACE AT ALL TIMES

THE CONTRACTOR SHALL PROVIDE ADVANCED WRITTEN NOTICE OF CLOSURE TO RESIDENTS AFFECTED BY CLOSURE. EMERGENCY ACCESS SHALL BE MAINTAINED AT ALL TIMES.

PLACE CMS 4 DAYS PRIOR TO CLOSURE DATE

TYPICAL FOR ALL DRIVEWAYS ON IRVING PLACE WITHIN THIS BLOCK

CMS TEXT

PAGE 1:	IRVING PLACE CLOSED
PAGE 2:	6-29-17 NOON-5PM
PAGE 3:	USE ALT ROUTES

◆ HIGH LEVEL WARNING DEVICE	⏏ FLASHING ARROW BOARD
✕ TRAFFIC BARRICADE	▨ WORK AREA / CLOSURE
ⓧ TRAFFIC BARRICADE WITH SIGN	👤 FLAGGER / T.C.O.
● TRAFFIC CONE / DELINEATOR	⋯ DELINEATION CENTERLINE
⓪ DELINEATION-MOUNTED SIGN	⬮ TRAFFIC CONTROL SIGN

GENERAL NOTES:

1. ALL SIGNS, DELINEATORS, BARRICADES, AND OTHER TRAFFIC CONTROL DEVICES AND THEIR INSTALLATION SHALL CONFORM TO THE CURRENT EDITION OF THE CALIFORNIA M.U.T.C.D.
2. THE CONTRACTOR SHALL NOTIFY ANY AFFECTED TRANSIT SERVICES AT LEAST THREE WORKING DAYS PRIOR TO CONSTRUCTION ON ANY ROADWAY WHERE BUS SERVICE IS PROVIDED.
3. LOCAL AND EMERGENCY ACCESS SHALL BE MAINTAINED AT ALL TIMES.
4. THE CONTRACTOR SHALL CONTACT THE CITY FOR POSTING OF TEMPORARY NO PARKING SIGNS.

COMPANY / CUSTOMER: BIGGE CRANE	W/O DATE: 37128 6/26/17
PROJECT NAME / ADDRESS: 4100 IRVING PLACE, CULVER CITY	
DATE AND TIME OF PROJECT: 06/29/17 - NOON TO 5:00PM	
PREPARED BY: BEN COLES	SCALE: N.T.S.
SHEET NUMBER: 1 OF 1	

PLANS PREPARED BY:
RIGHT OF WAY, INC.
150 EAST ARROW HWY
SAN DIMAS, CA 91773
P 626.930.9292
F 626.930.9220
C-31 NO. 792675
www.rowtrafficcontrol.com

