


# SAFER FOX HILLS

**DISCLAIMER**  
 These conceptual plans are preliminary and subject to change based on stakeholder & community feedback and City Council direction.




500 ft

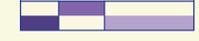

rev. 04.30.24

## BETTER OVERLAND

Connection Point

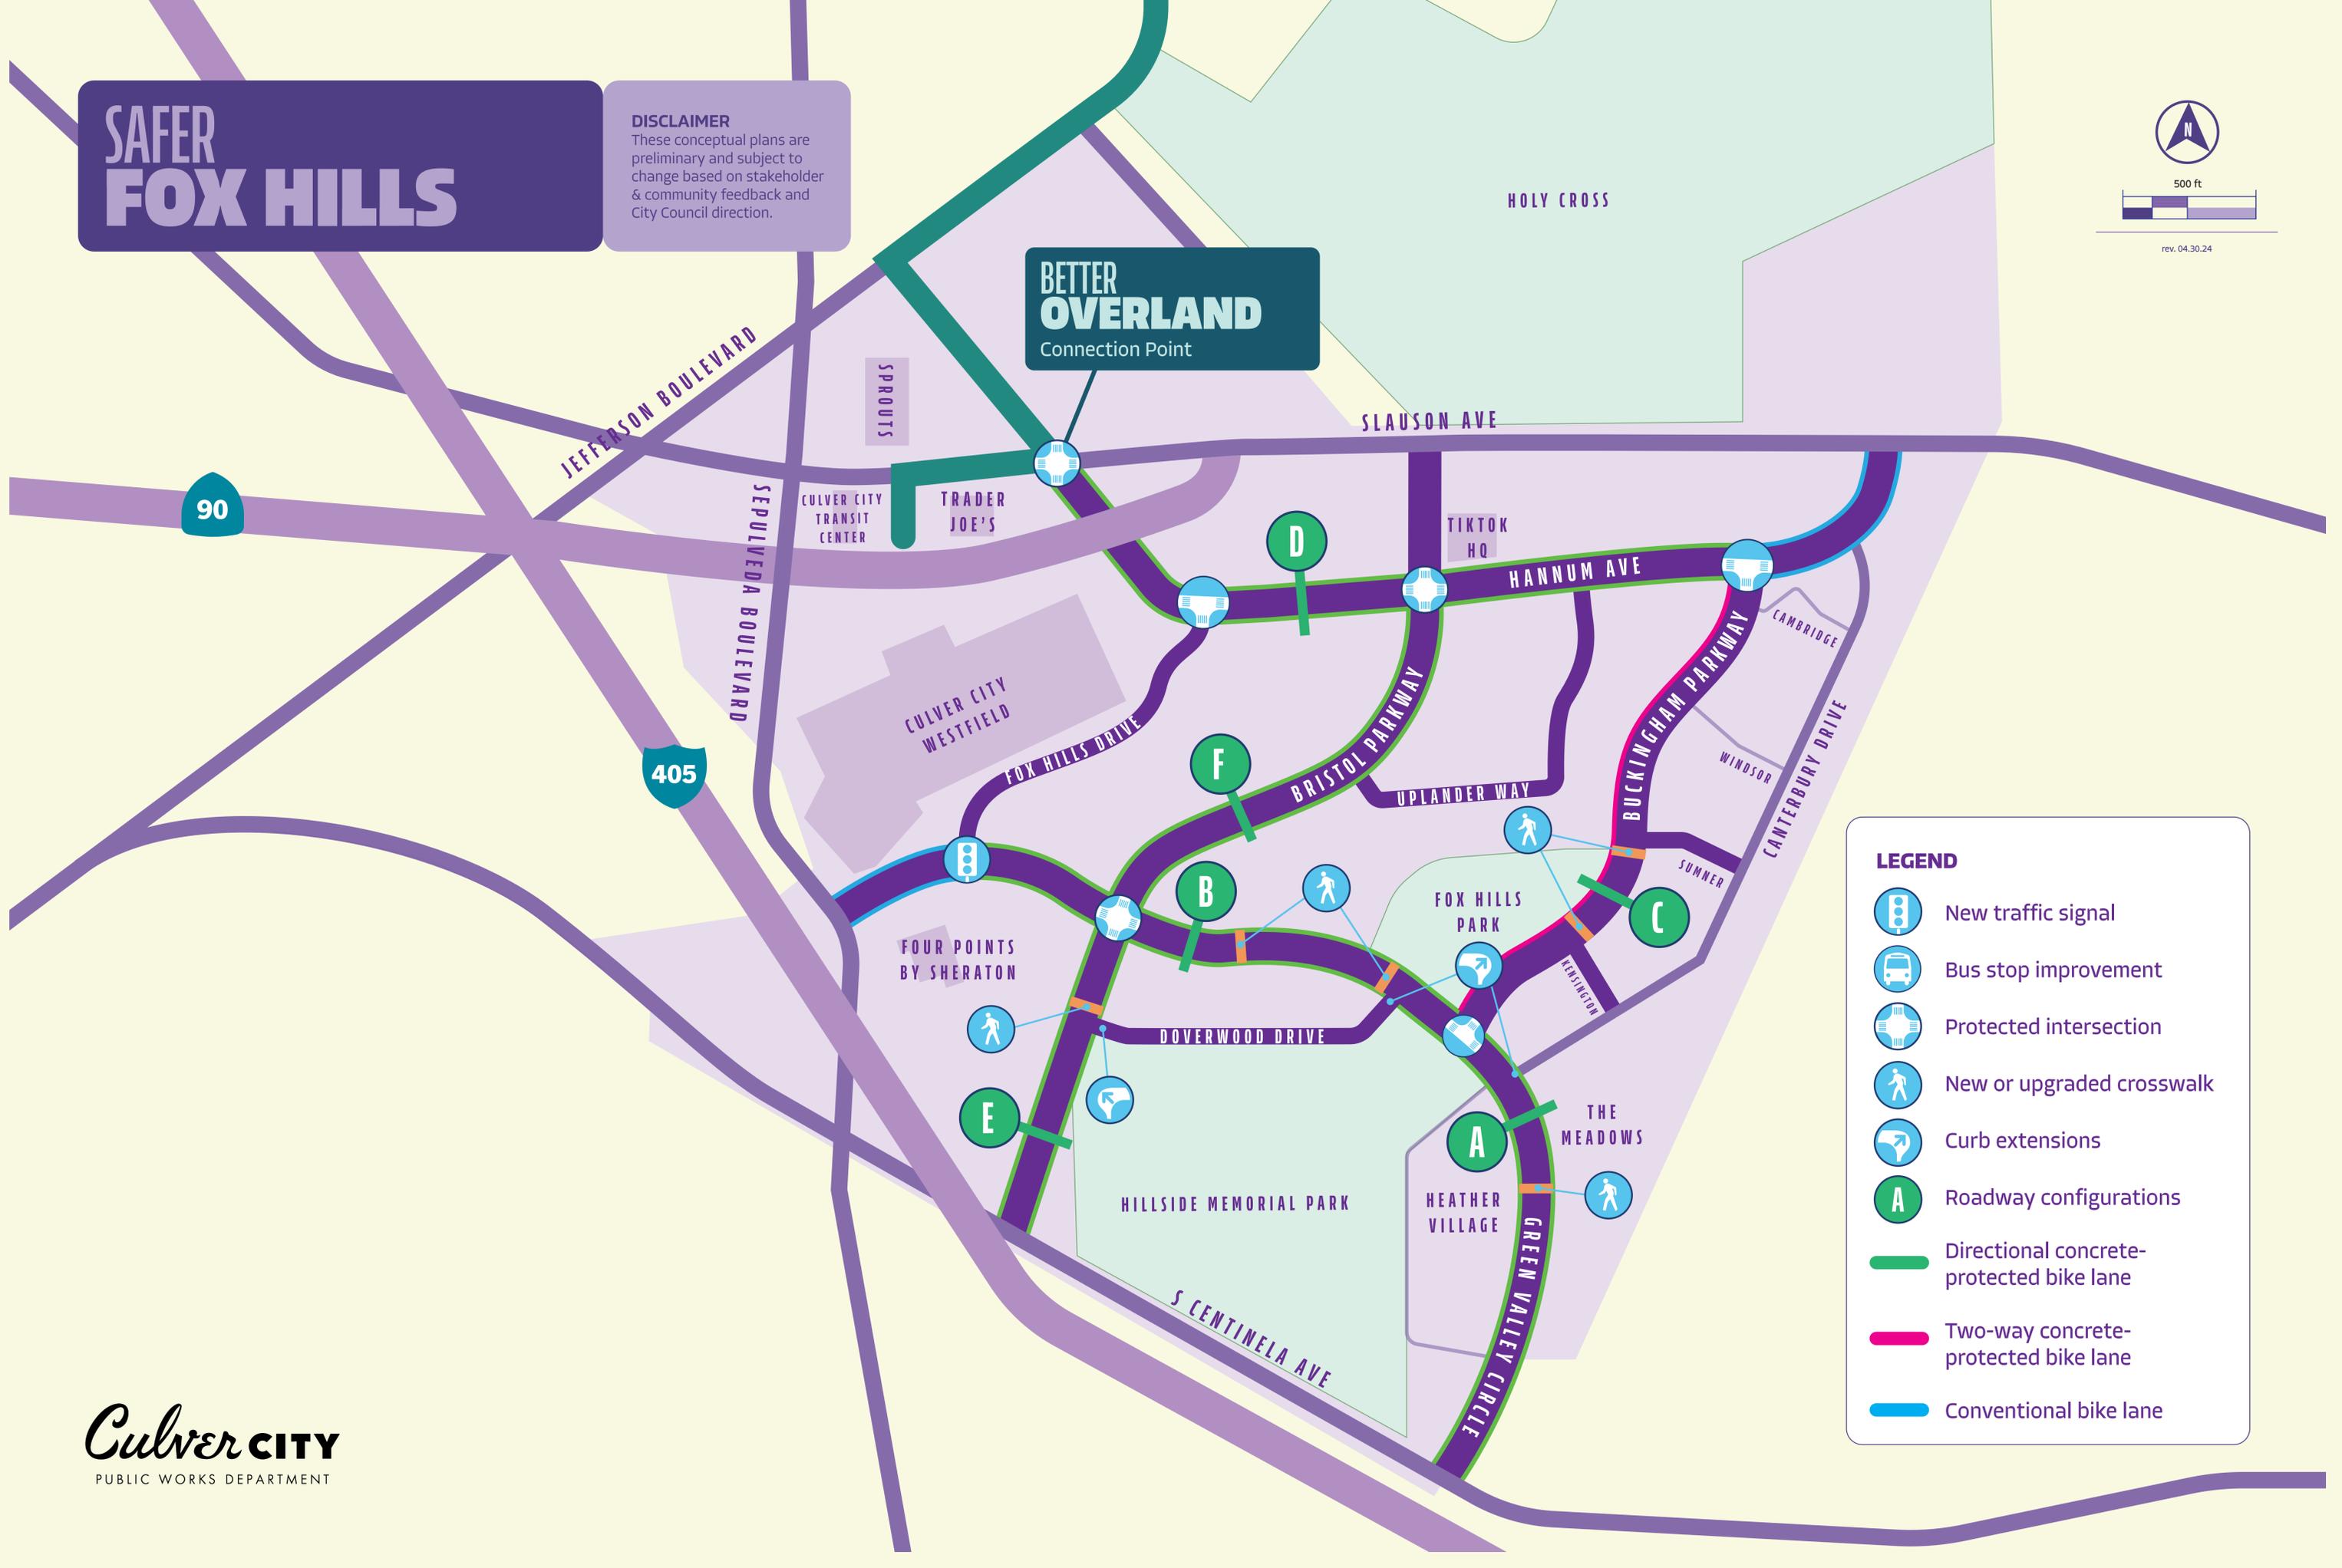


### LEGEND

- New traffic signal
- Bus stop improvement
- Protected intersection
- New or upgraded crosswalk
- Curb extensions
- Roadway configurations
- Directional concrete-protected bike lane
- Two-way concrete-protected bike lane
- Conventional bike lane

**DISCLAIMER**  
These conceptual plans are preliminary and subject to change based on stakeholder & community feedback and City Council direction.



## PEDESTRIAN IMPROVEMENTS

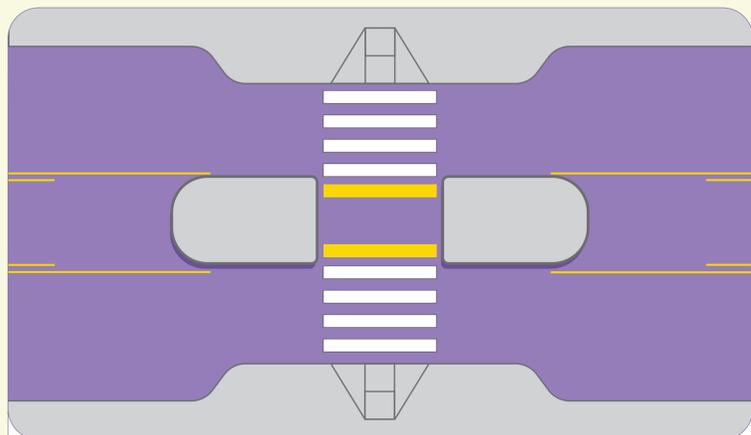


### MID-BLOCK CROSSWALKS

Mid-block crosswalks with concrete medians and flashing warning lights enhance safety and visibility for people crossing the street.

**LOCATIONS:**

- GREEN VALLEY BETWEEN DOVERWOOD & BRISTOL
- GREEN VALLEY BETWEEN CANTERBURY & CENTINELA

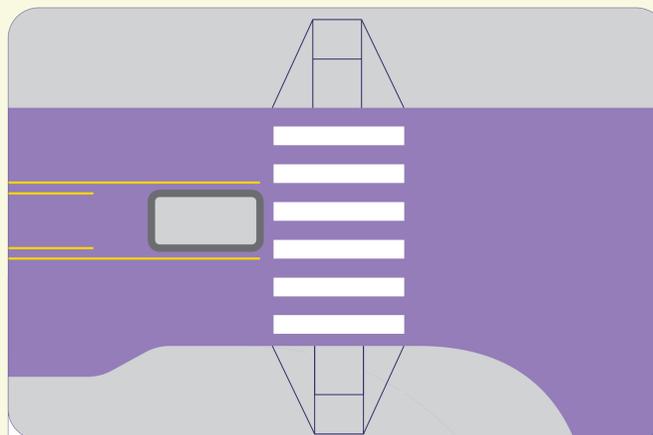

### UNSIGNALIZED INTERSECTION CROSSWALKS


Similar to mid-block crosswalks, new crosswalks at unsignalized intersections will feature concrete medians and flashing warning lights to give drivers a heads up to yield right-of-way to pedestrians.

**LOCATIONS:**

- GREEN VALLEY & DOVERWOOD **NEW**
- BUCKINGHAM & KENSINGTON **NEW**
- BUCKINGHAM & SUMNER **IMPROVE EXISTING**



## CURB EXTENSIONS

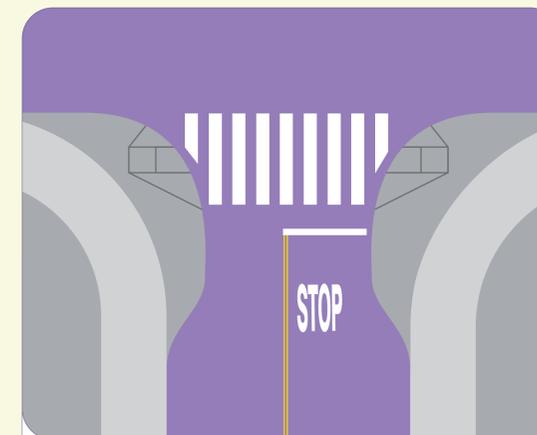

Curb extensions shorten crosswalks, improve pedestrian visibility, and discourage illegal park at intersections.

**LOCATIONS:**


- BIRSTOL & DOVERWOOD
- GREEN VALLEY & DOVERWOOD
- GREEN VALLEY & CANTERBURY

# SAFER FOX HILLS

**DISCLAIMER**  
 These conceptual plans are preliminary and subject to change based on stakeholder & community feedback and City Council direction.

# PROPOSED IMPROVEMENTS


## NEW TRAFFIC LIGHTS

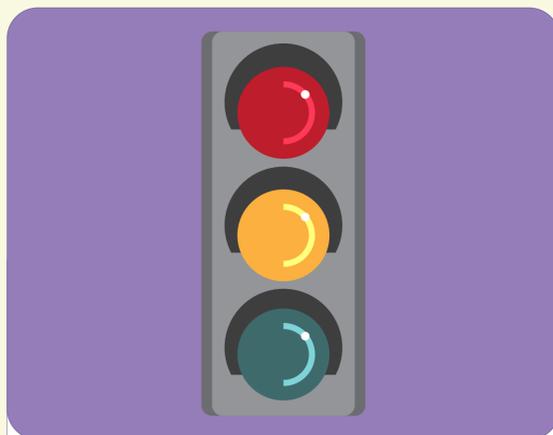

When stop or yield signs aren't doing the job, traffic lights help improve safety and efficiency for everyone at an intersection, whether you walk, bike, use a wheelchair, or drive.

**LOCATION:**  
 • GREEN VALLEY & FOX HILLS


## BUS STOP IMPROVEMENTS

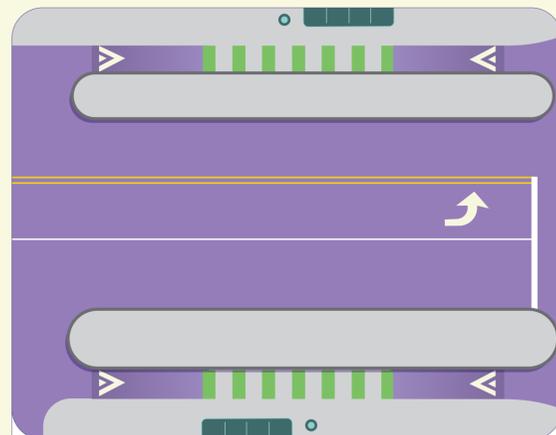

Wait more comfortably with bus shelters, benches, trash receptables, and real-time rider information displays.


## PROTECTED INTERSECTIONS

Sometimes called Dutch intersections, protected intersections keep bikes and cars separated up and into the intersection and increase pedestrian visibility.

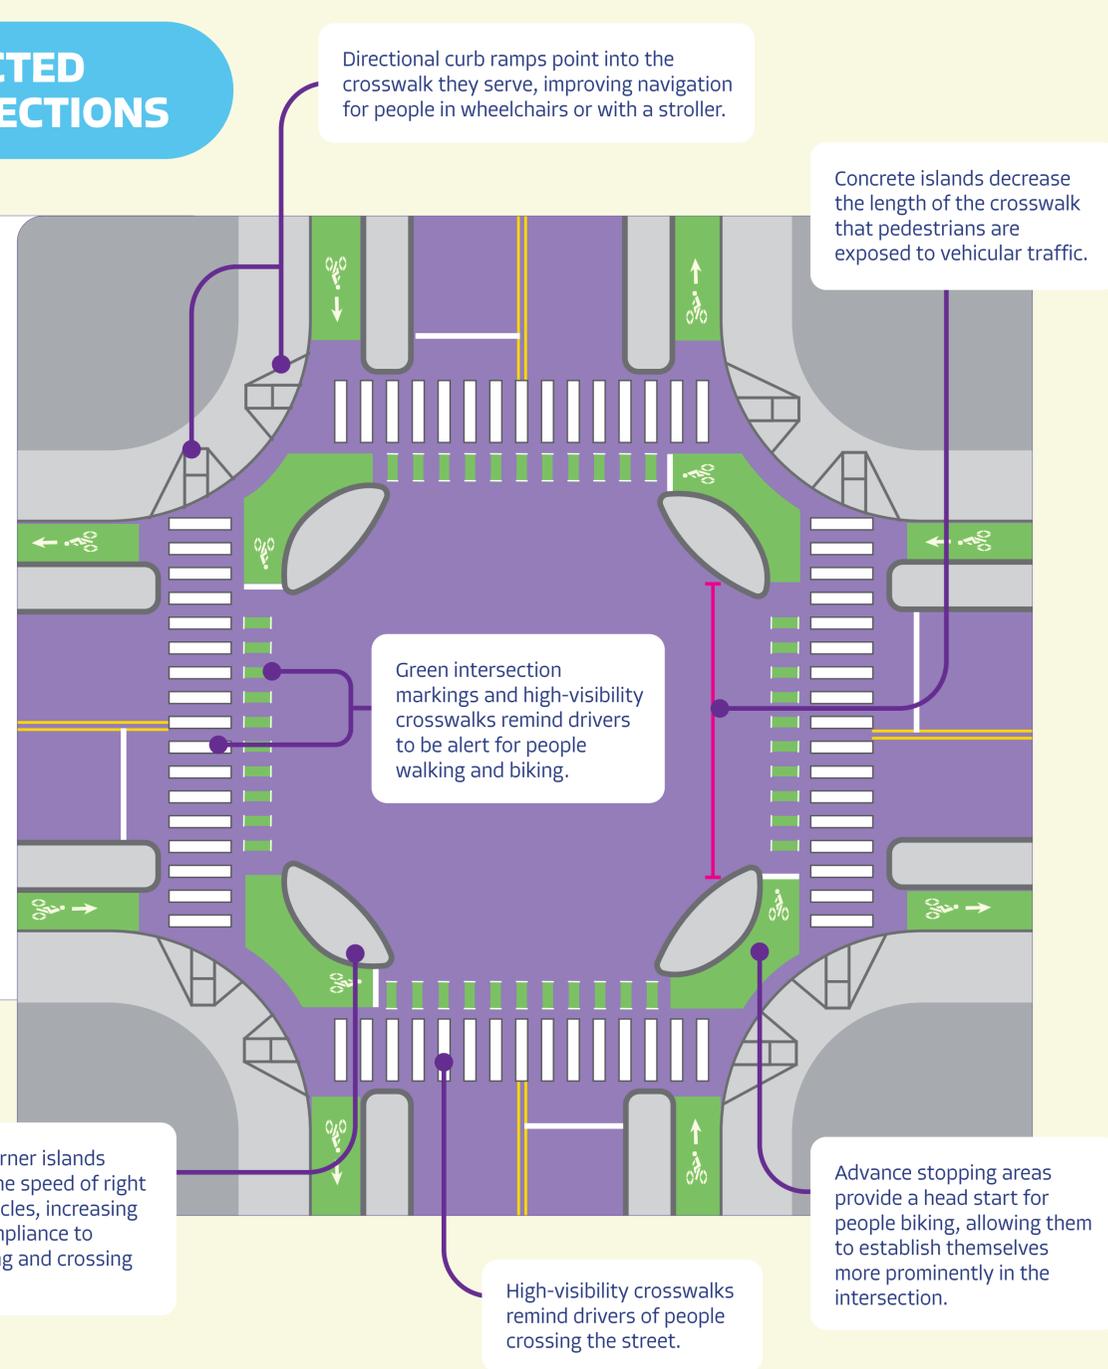


**DISCLAIMER**  
 These conceptual plans are preliminary and subject to change based on stakeholder & community feedback and City Council direction.

## EXISTING

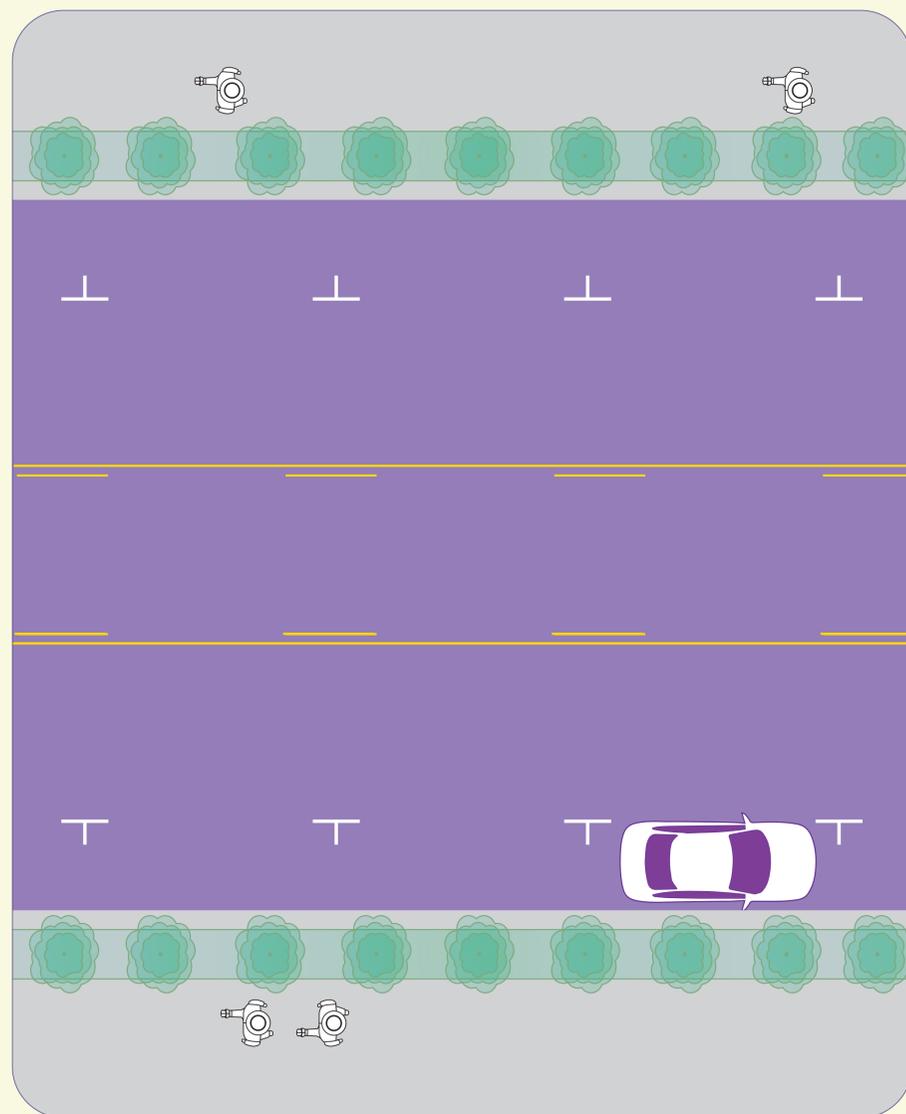


## PROPOSED

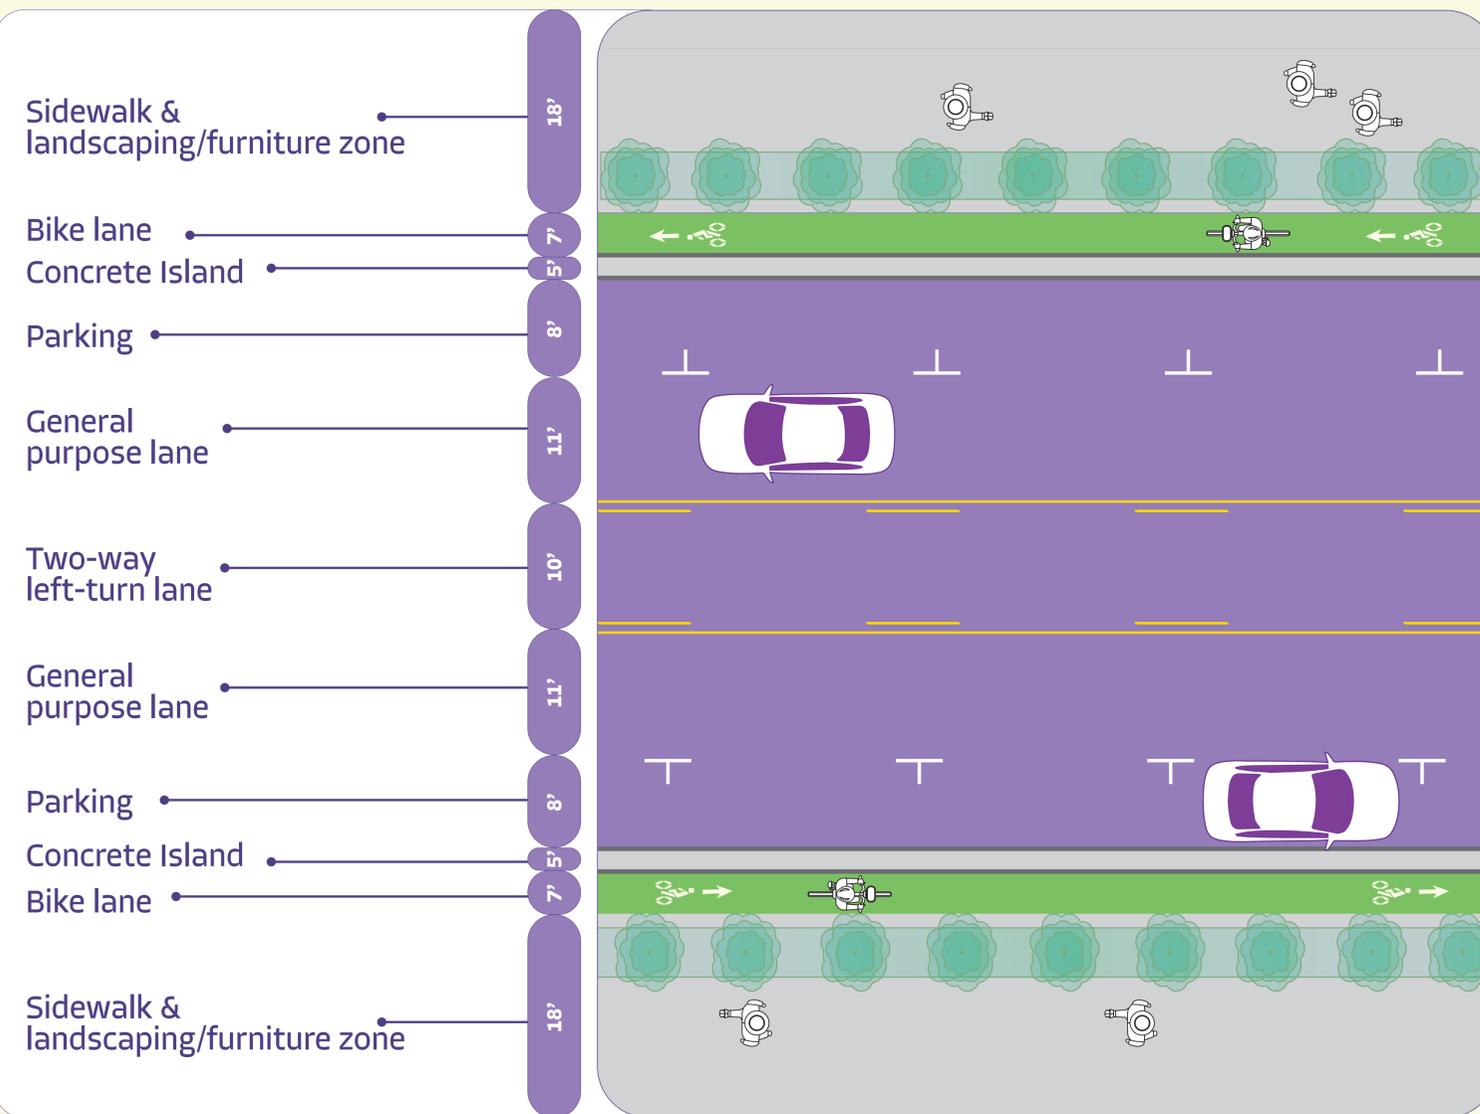


**DISCLAIMER**  
 These conceptual plans are preliminary and subject to change based on stakeholder & community feedback and City Council direction.

## EXISTING

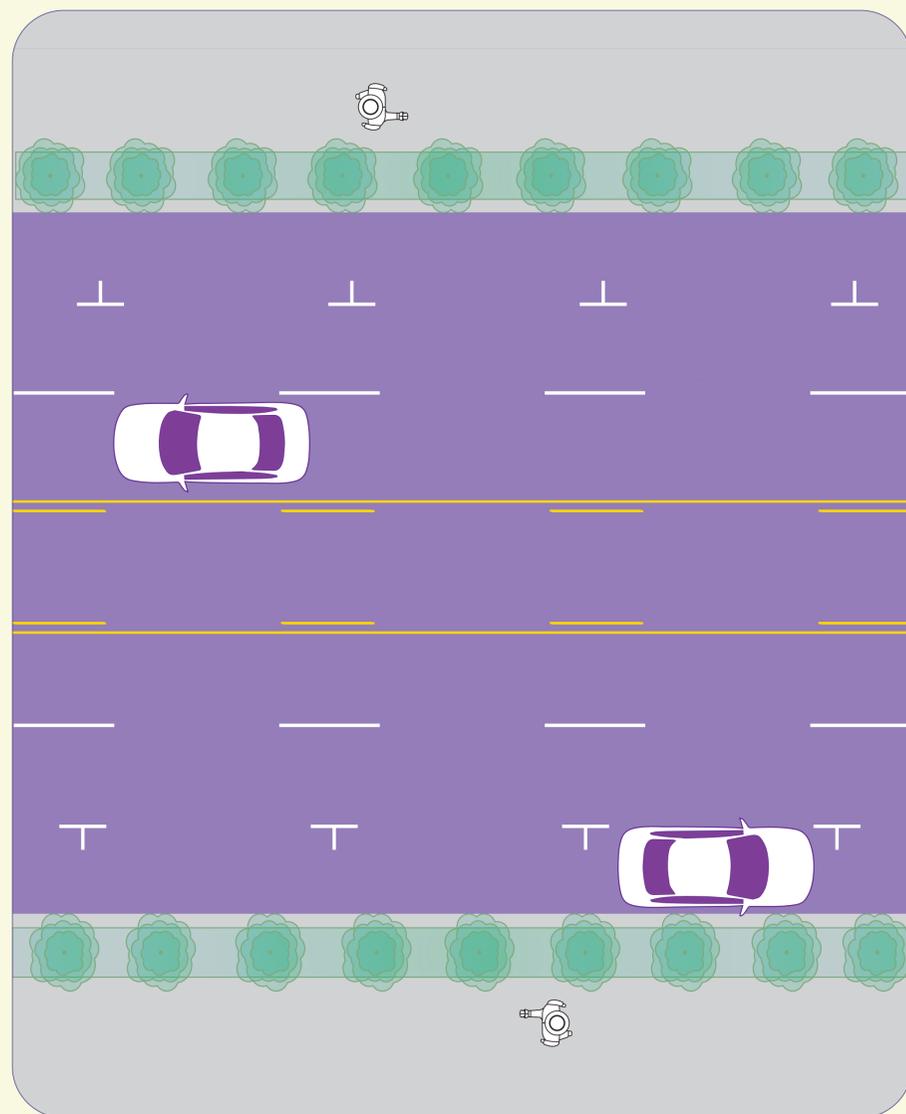


## PROPOSED

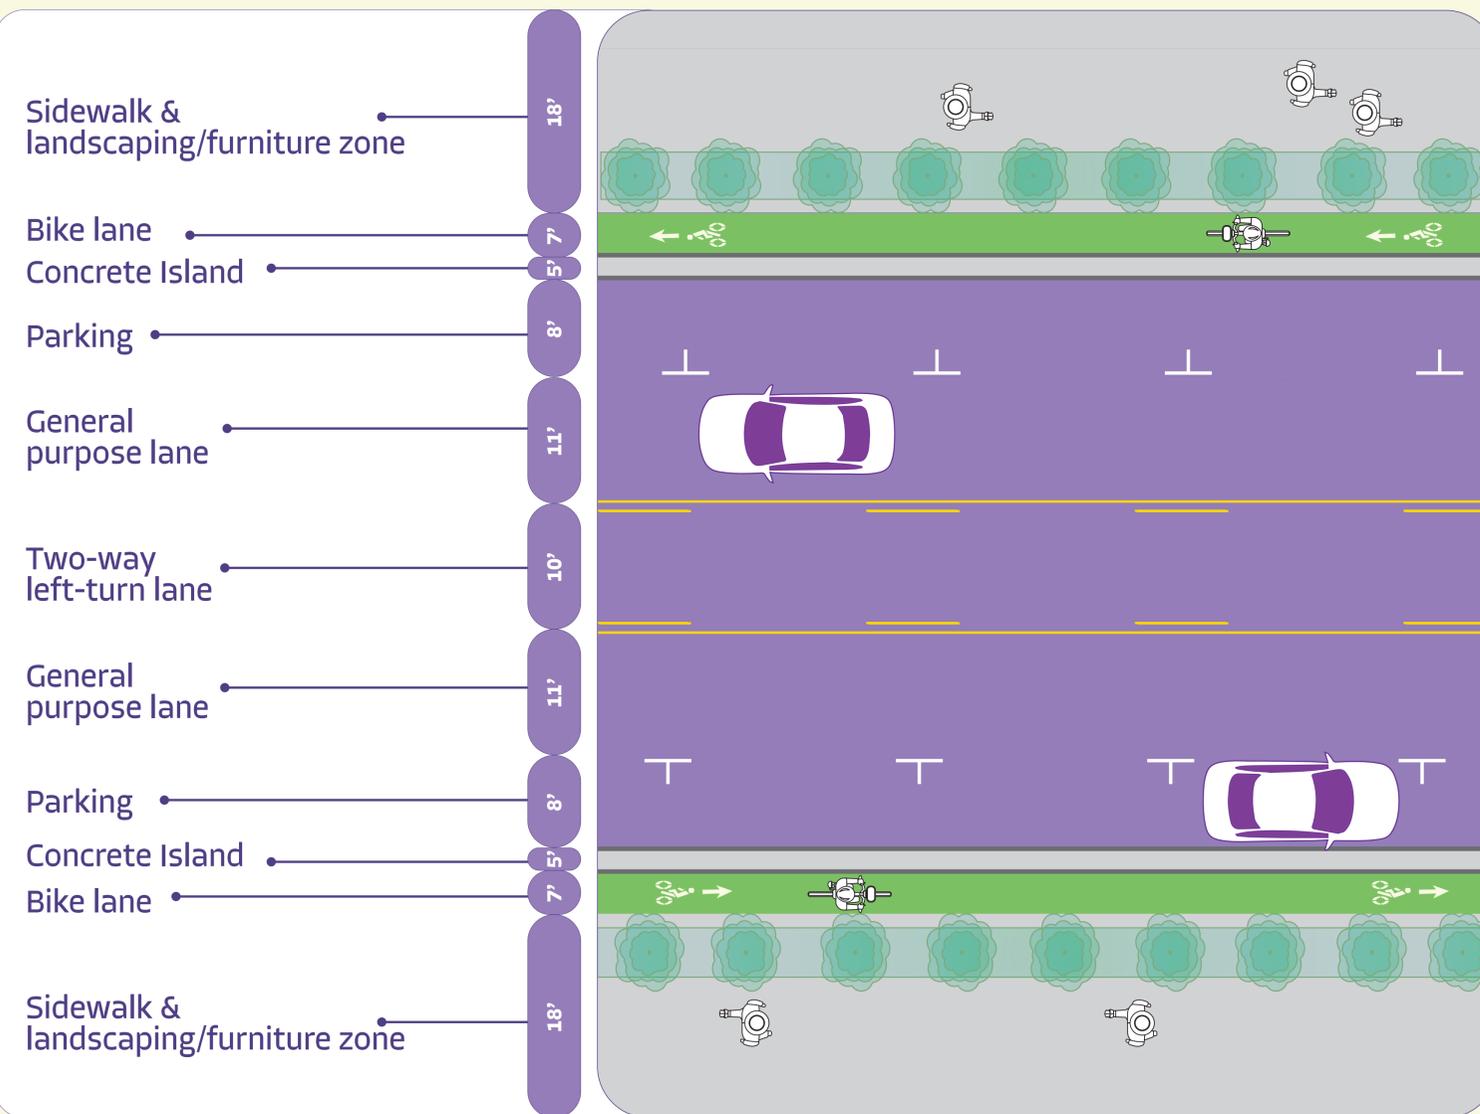


**DISCLAIMER**  
 These conceptual plans are preliminary and subject to change based on stakeholder & community feedback and City Council direction.

## EXISTING

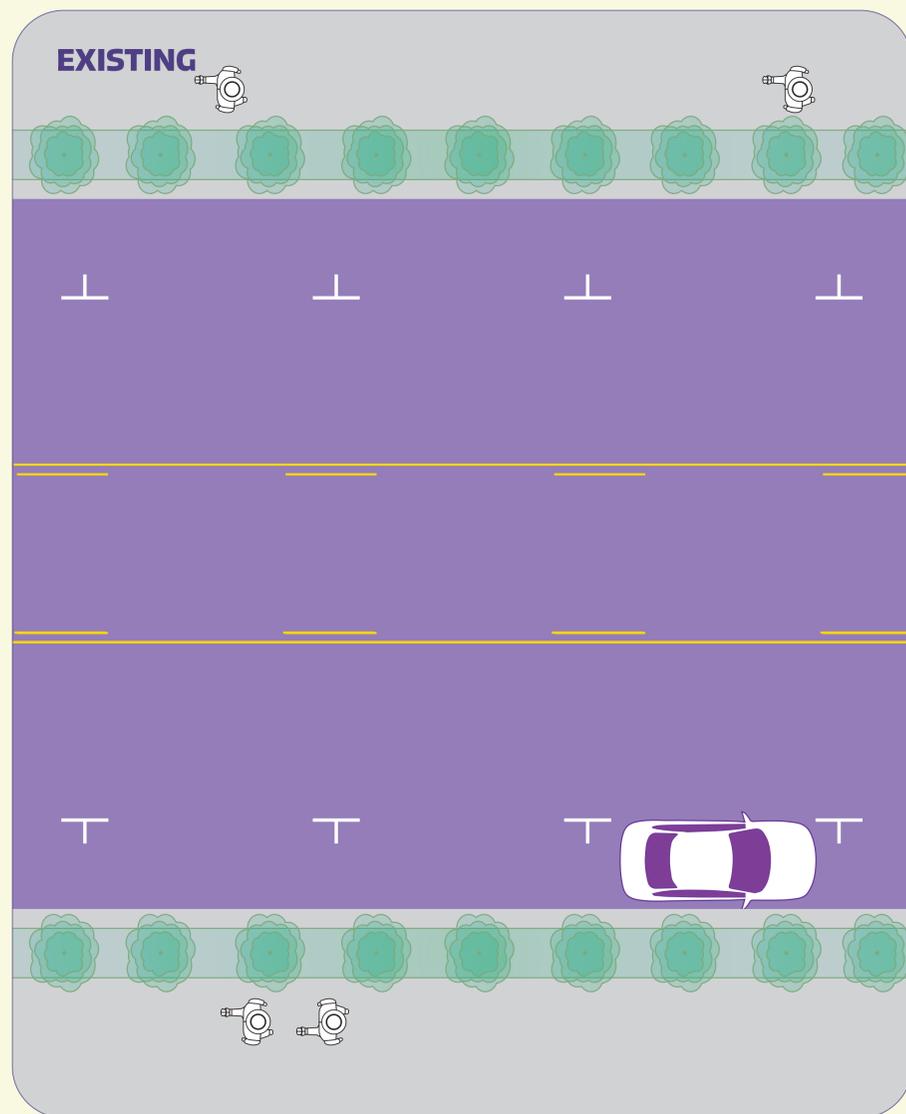


## PROPOSED

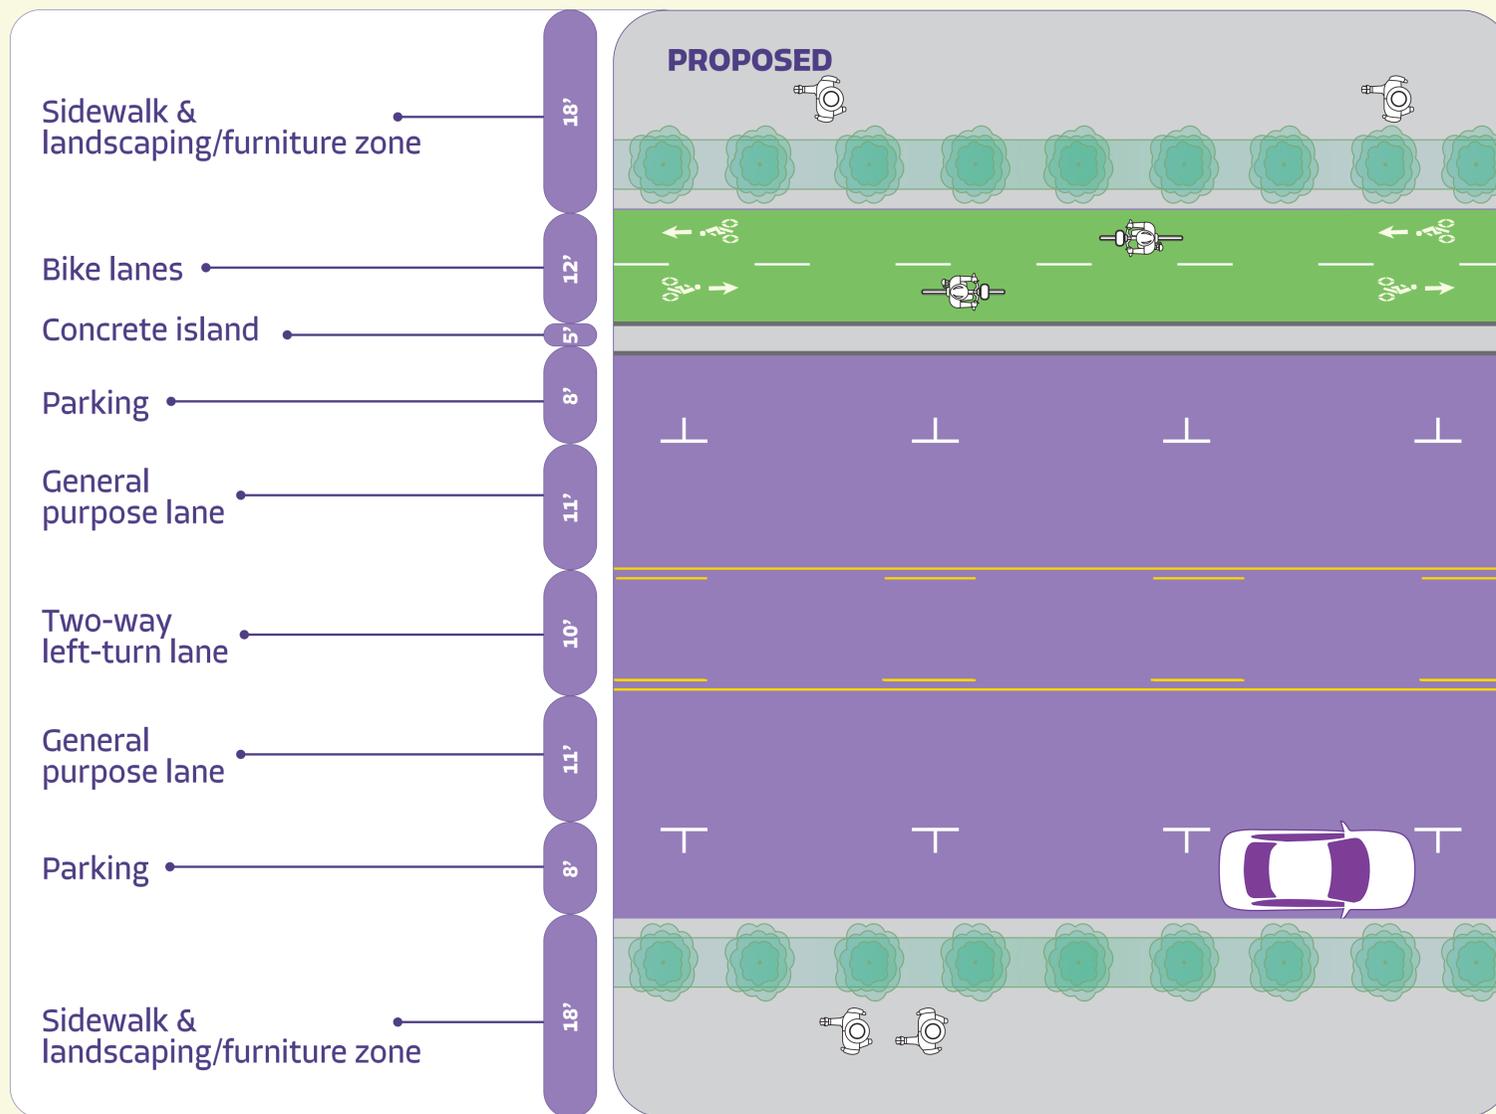


**DISCLAIMER**  
 These conceptual plans are preliminary and subject to change based on stakeholder & community feedback and City Council direction.

**D Hannum Ave**  
 Slauson to Buckingham

## EXISTING

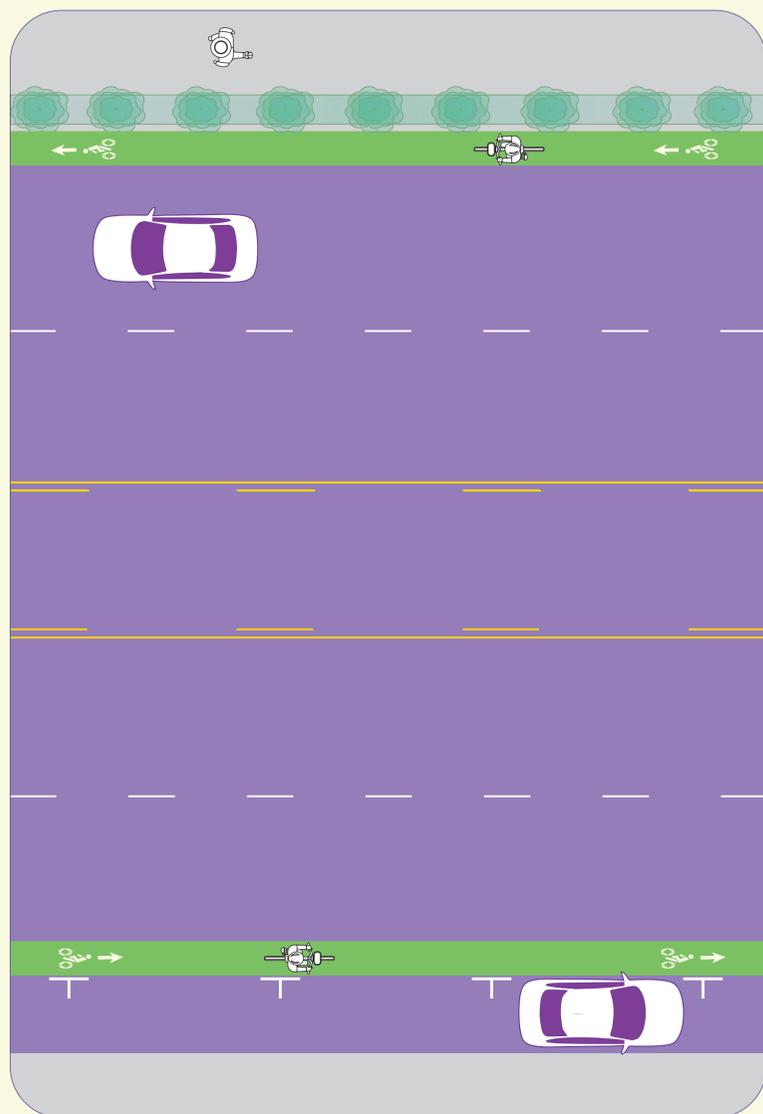


## PROPOSED

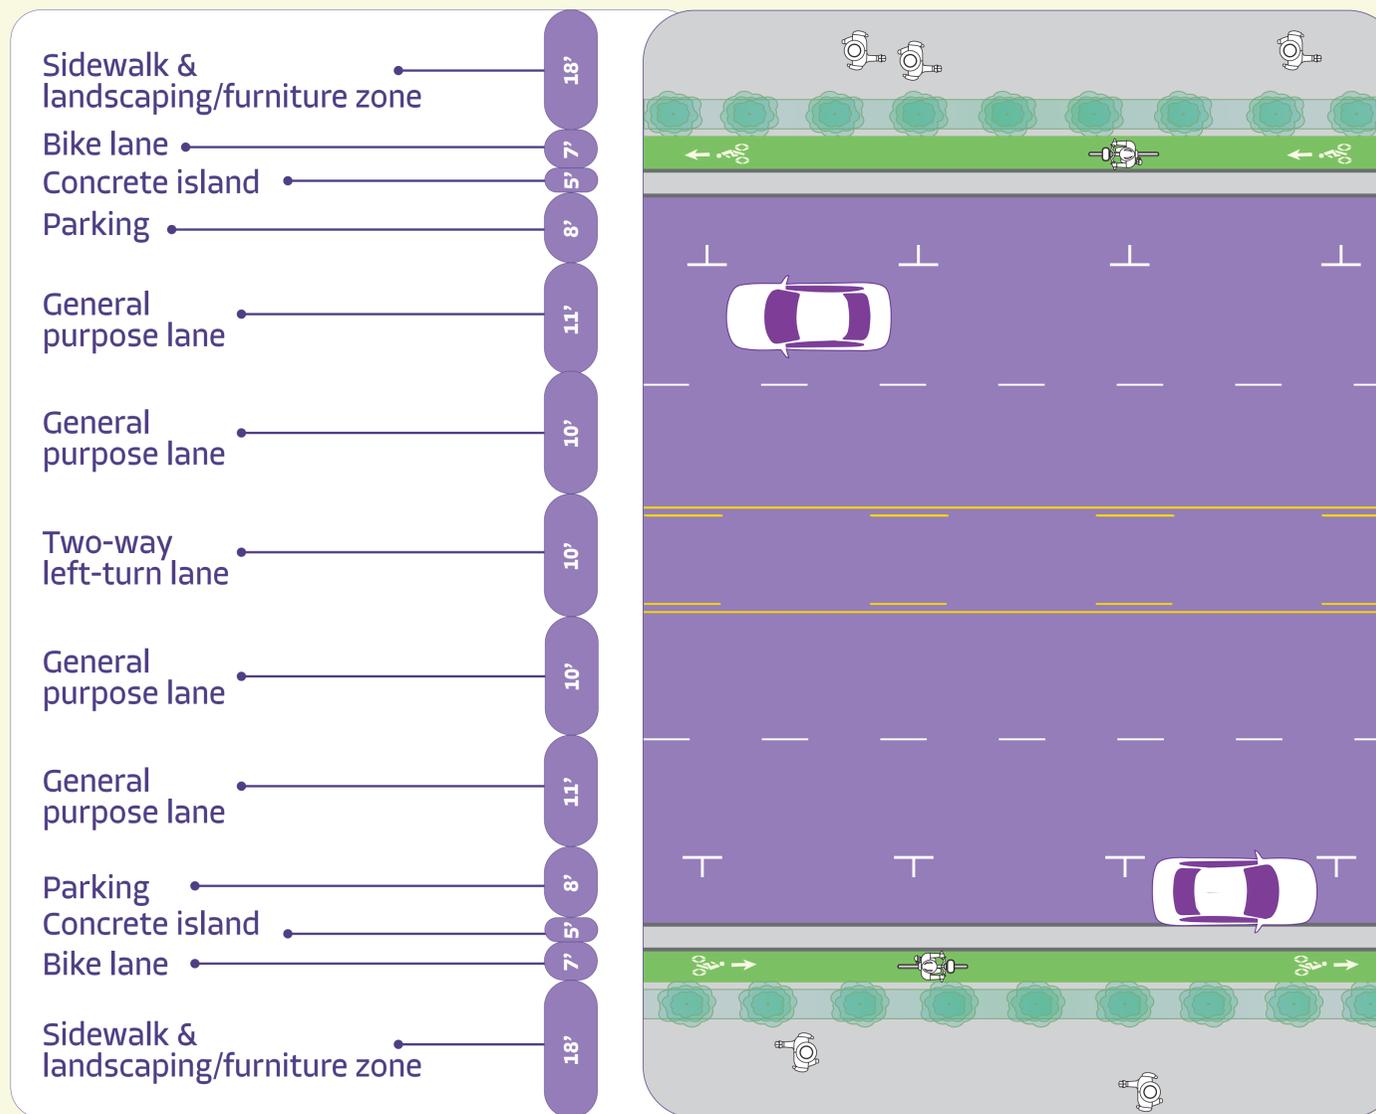


**DISCLAIMER**  
 These conceptual plans are preliminary and subject to change based on stakeholder & community feedback and City Council direction.

### EXISTING

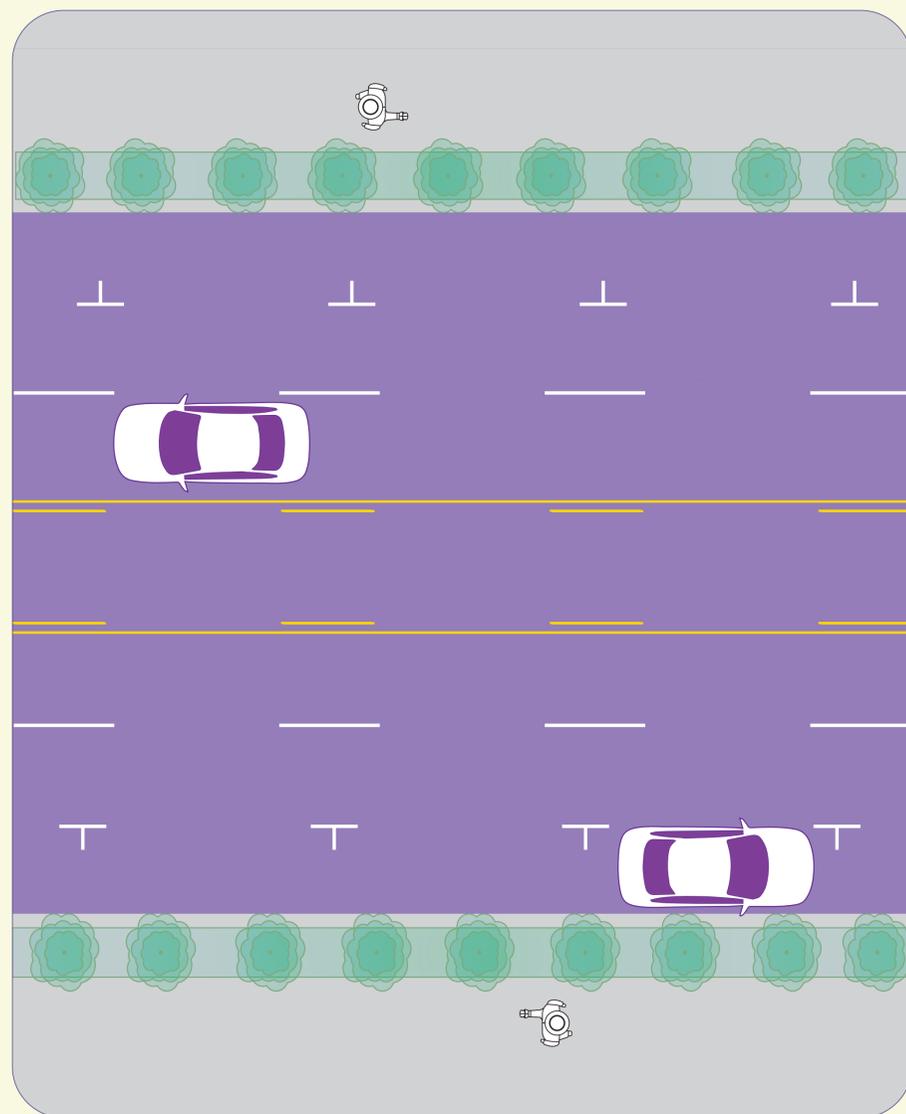

### PROPOSED

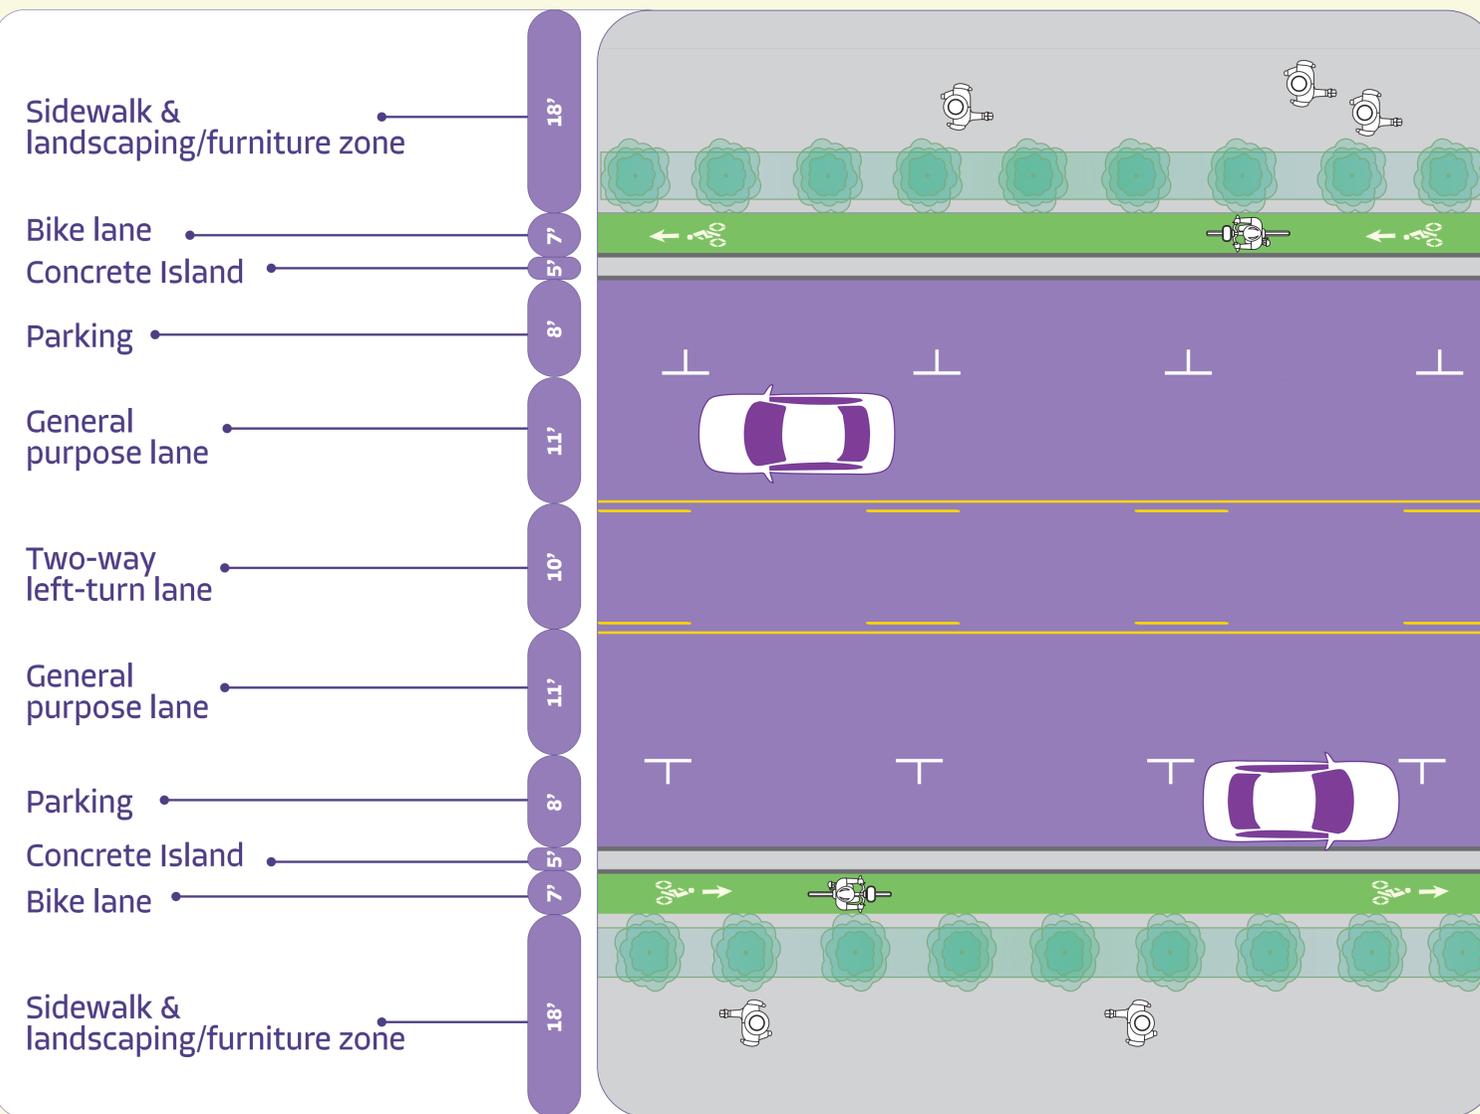


# SAFER FOX HILLS

**DISCLAIMER**  
 These conceptual plans are preliminary and subject to change based on stakeholder & community feedback and City Council direction.

**F** **Bristol Parkway**  
 Green Valley to Hannum

# ROADWAY CONFIGURATIONS

## EXISTING

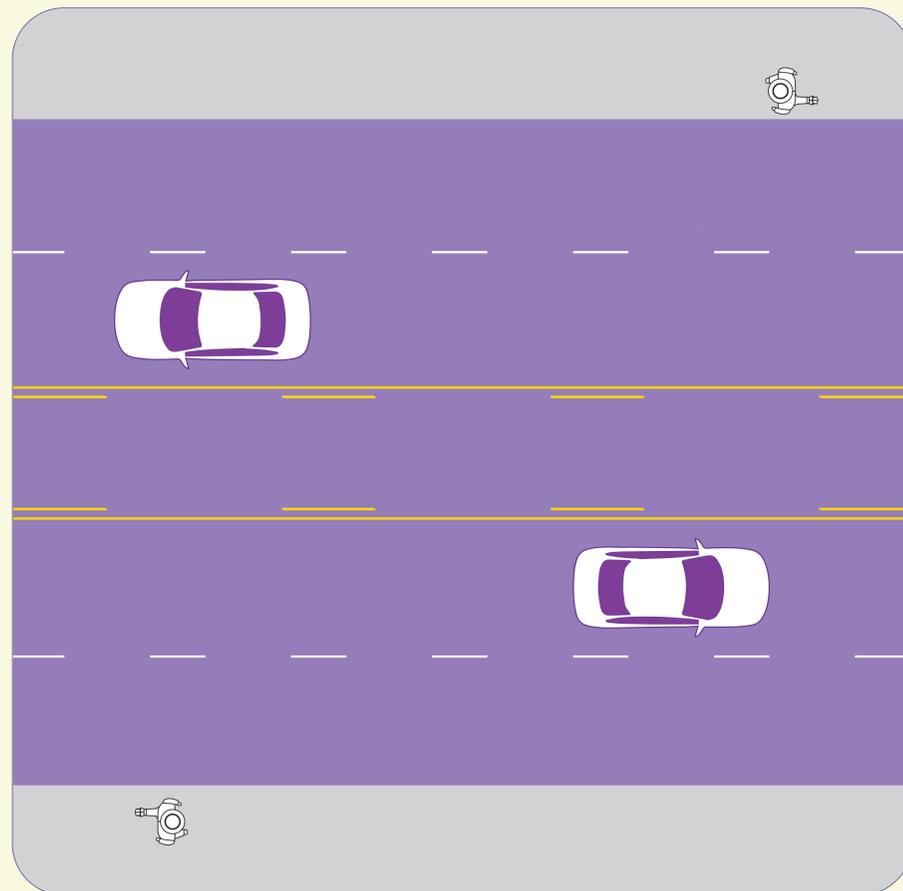

## PROPOSED

