



**A** BARRIER  
1/4" = 1'-0"

ELEV B


**B** BARRIER  
1/4" = 1'-0"

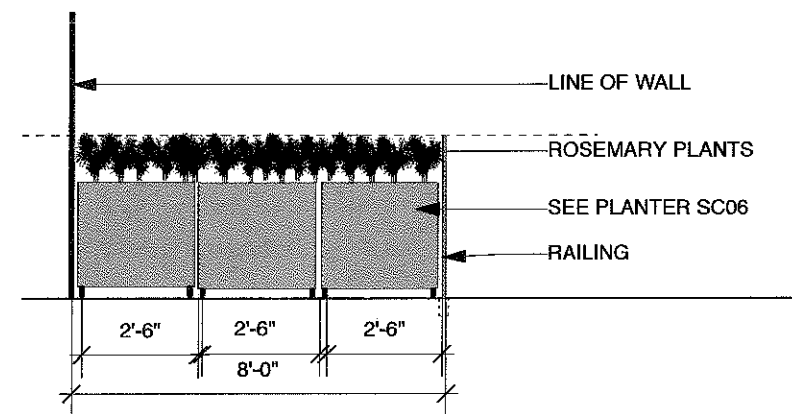


**C** BARRIER  
1/4" = 1'-0"

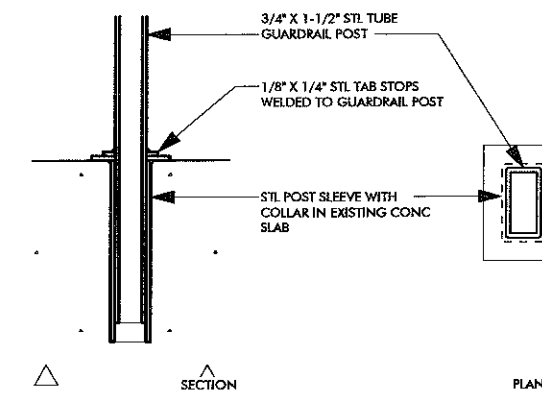


**1** RECESSED SLEEVE DETAIL  
3" = 1'-0"

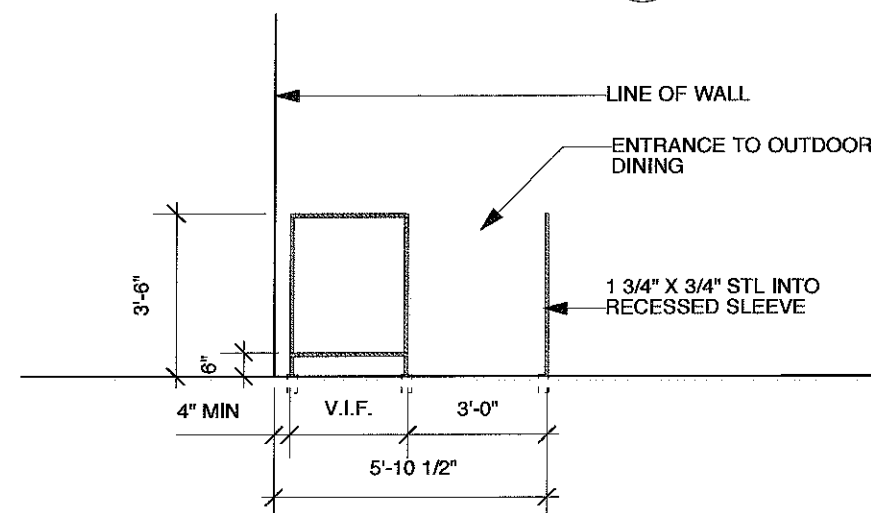

**D** BARRIER  
1/4" = 1'-0"

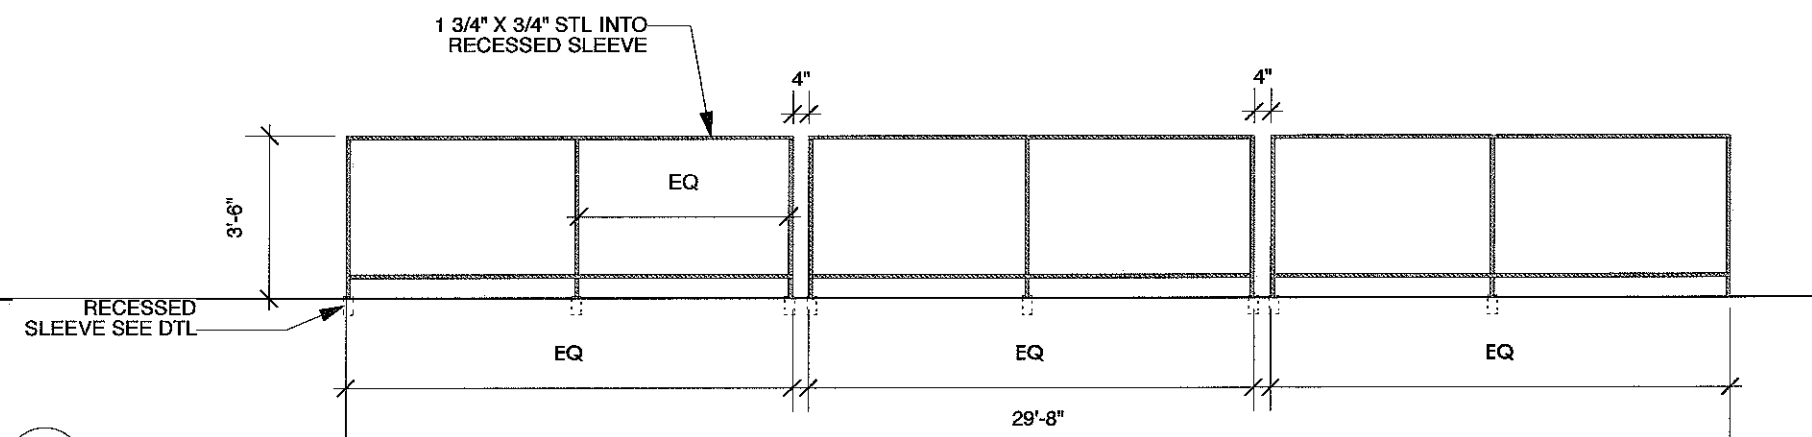

**E** BARRIER  
1/4" = 1'-0"

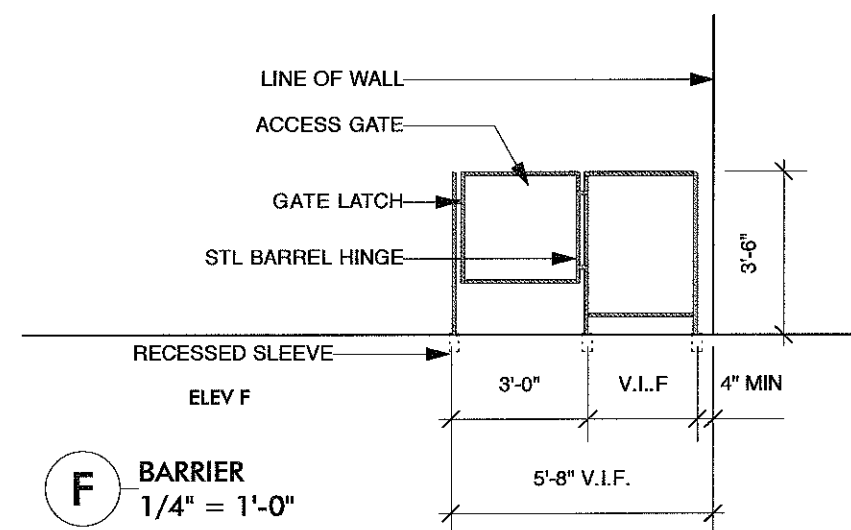

**F** BARRIER  
1/4" = 1'-0"

## KEY

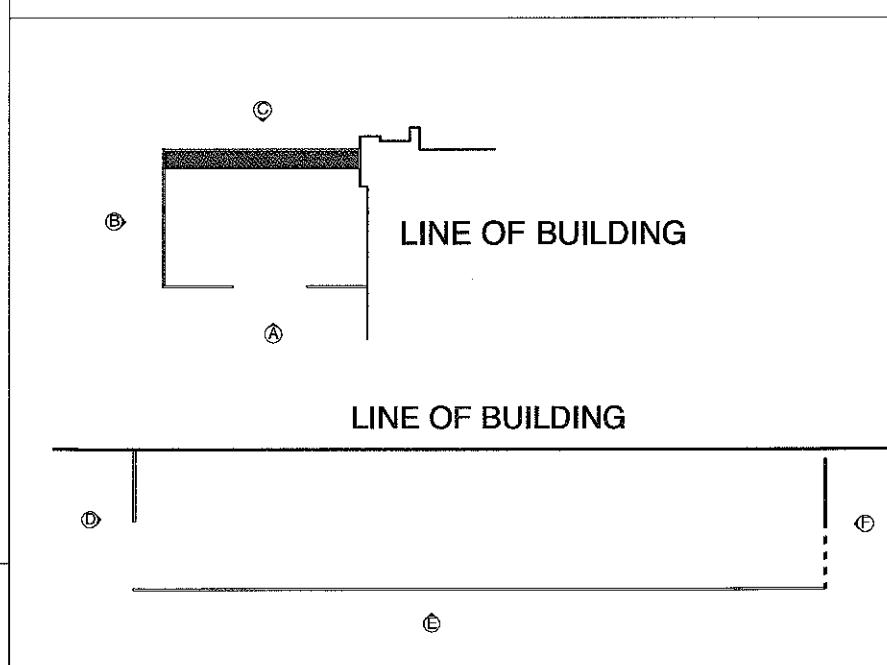


Exhibit B

CULVER CITY  
DATE 1/15/2015  
DATE 1/16/15

9552 WASHINGTON BLVD  
CULVER CITY, CA 90232